




RIGHT ELEVATION  
1/8" = 1'-0"

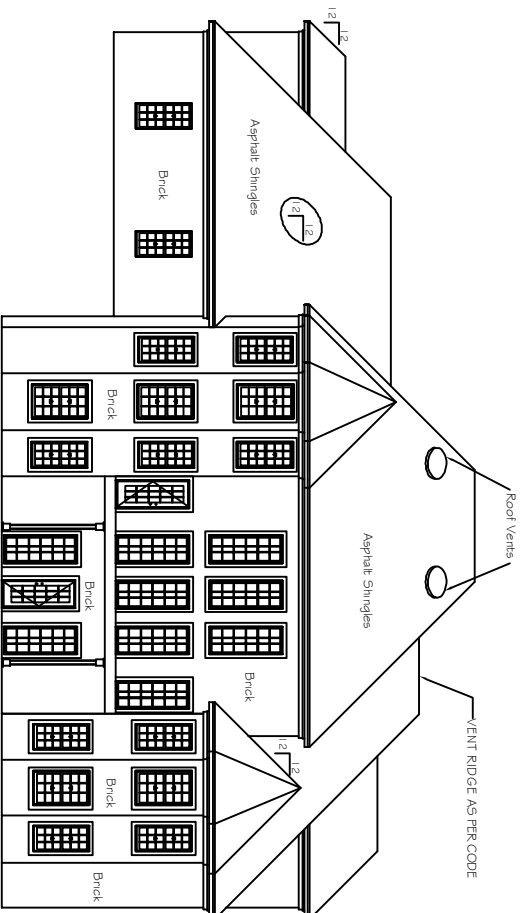

REAR ELEVATION  
1/8" = 1'-0"

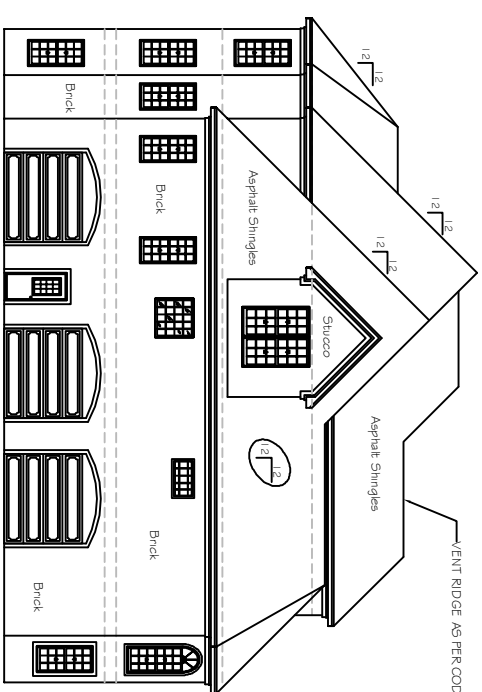

LEFT ELEVATION  
1/8" = 1'-0"

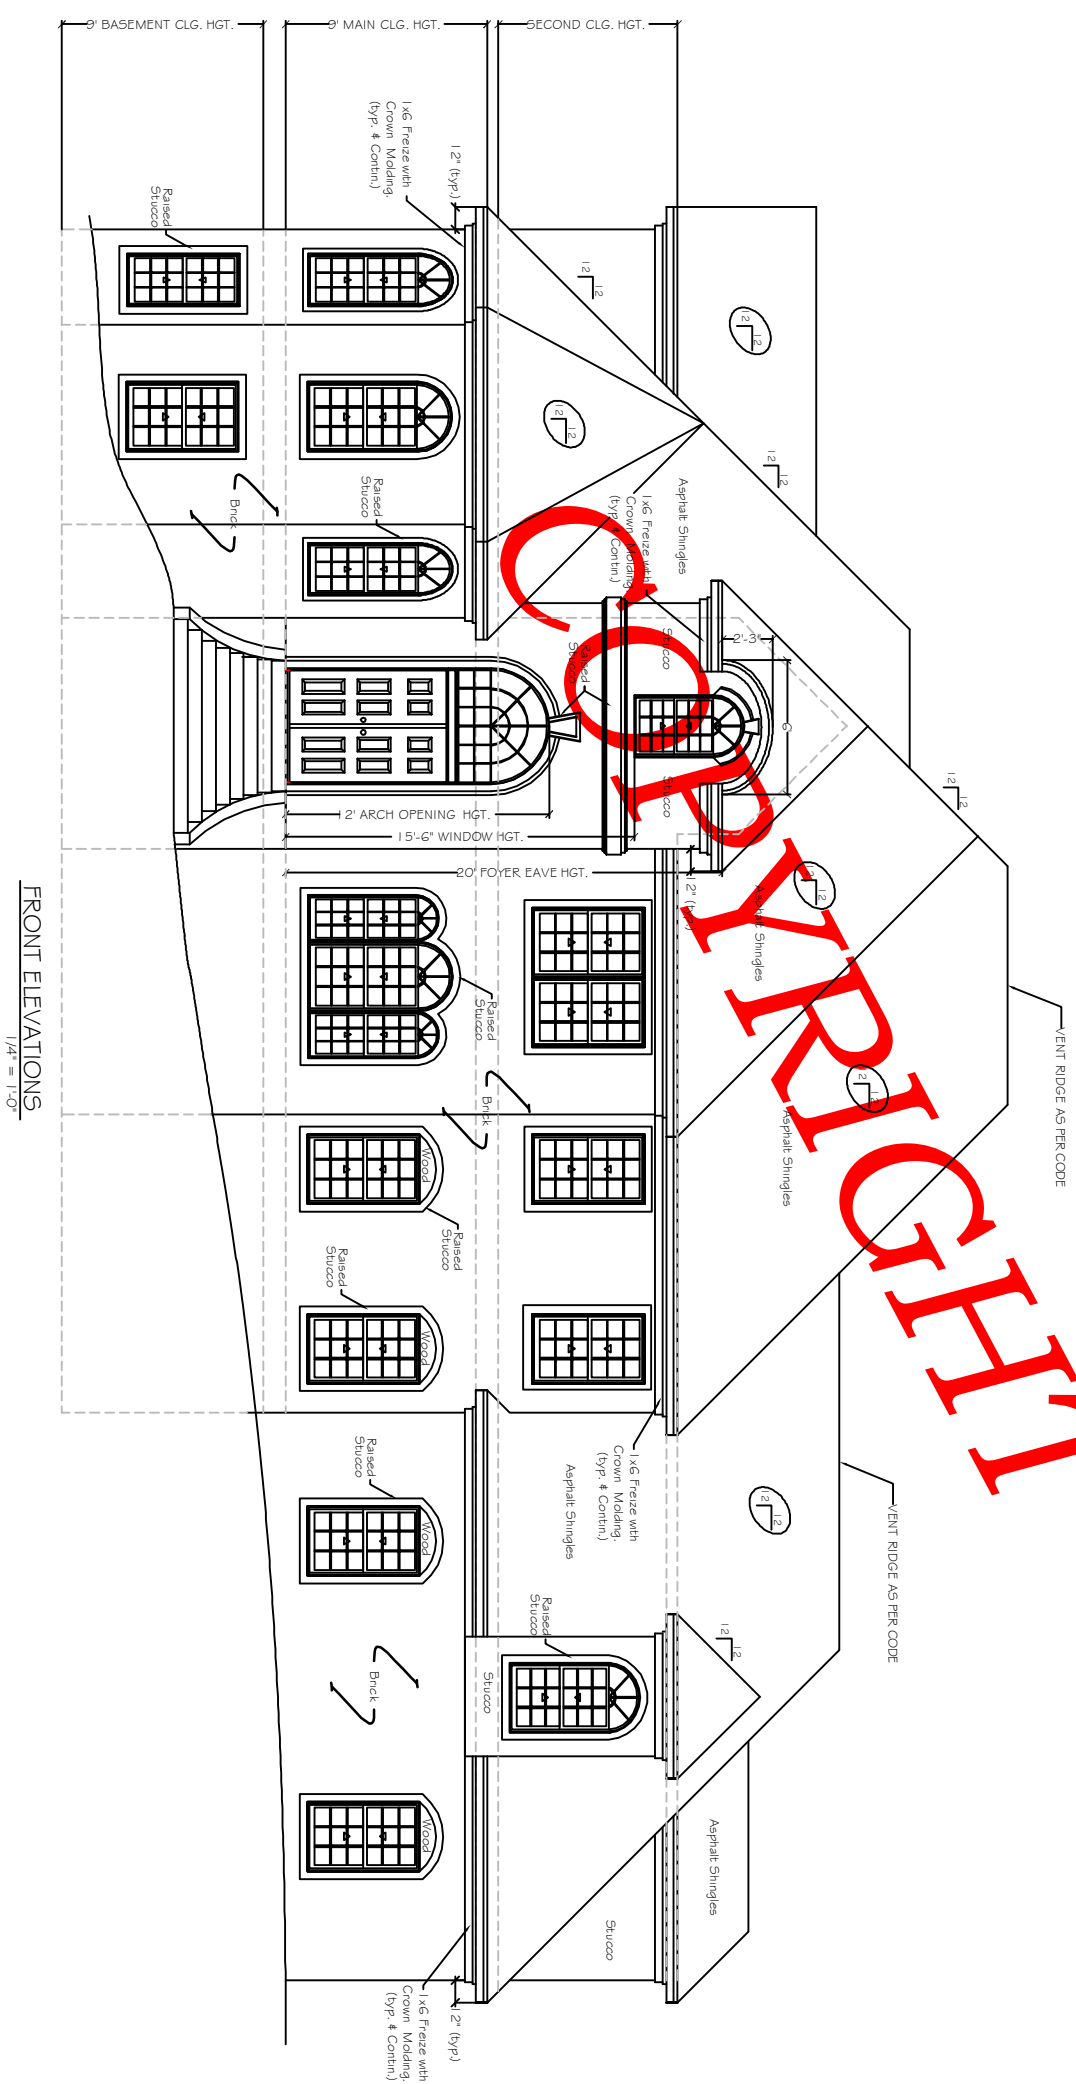

FRONT ELEVATIONS  
1/4" = 1'-0"

# A HOME SWEET HOME DESIGN®

(Not Just Home Plans, But A Complete Home Plan Service.)

1041 Village Mill Road  
Birmingham, Alabama 35215  
(Office) 205-325-5594  
(Mobile) 205-243-9701

Architect or Designer

B. A. Grant

General Contractor or Builder

Proprietor

*B. A. Grant*

No.	Revision/Issue	Date

Design's Name or I.D. Number

4254 LITTLE OLD  
ENGLAND DESIGN

Project Name and Address

Project New Construction

Sheet

Date

JUNE 2004

Scale